
 
 
 


CH. ENDING 1080.000
CH. ENDING 1080.000

ABUTMENT CH. 900.700
CH. STARTING 904.095
CH. STARTING 904.395
ABUTMENT CH. 900.700

ABUTMENT CH. 365.700
CH. STARTING 362.305
CH. STARTING 362.305
ABUTMENT CH. 365.700

CH. ENDING 260.000
CH. ENDING 260.000

 

SECTION M-15 GRADE CONCRETE AND REINFORCEMENT (IF REQUIRED)

Reinforced Soil Backfill	AS PER AASHTO T-27
Slava Size	Percent Passing
100 mm	100
4.75 mm	4-5
0.075 mm	0-15


Plasticity Index (PI) shall not exceed 6.

Drainage FILL	Percent Passing
Slava Size	Percent Passing
100-75	100-75
25 mm	50-75
19 mm	0-60
4.75 mm	0-50
0.075 mm	0-5

Reinforced Soil	Reinforcement
Reinforced Soil	Reinforcement
34"	20 #10@4"
34"	20 #10@4"
34"	20 #10@4"

REDUCTION FACTORS			
GROUND	RF on	RF on	RF on
40	1.51	1.10	1.10
60	1.51	1.10	1.10
80	1.51	1.10	1.10

DETAIL - C


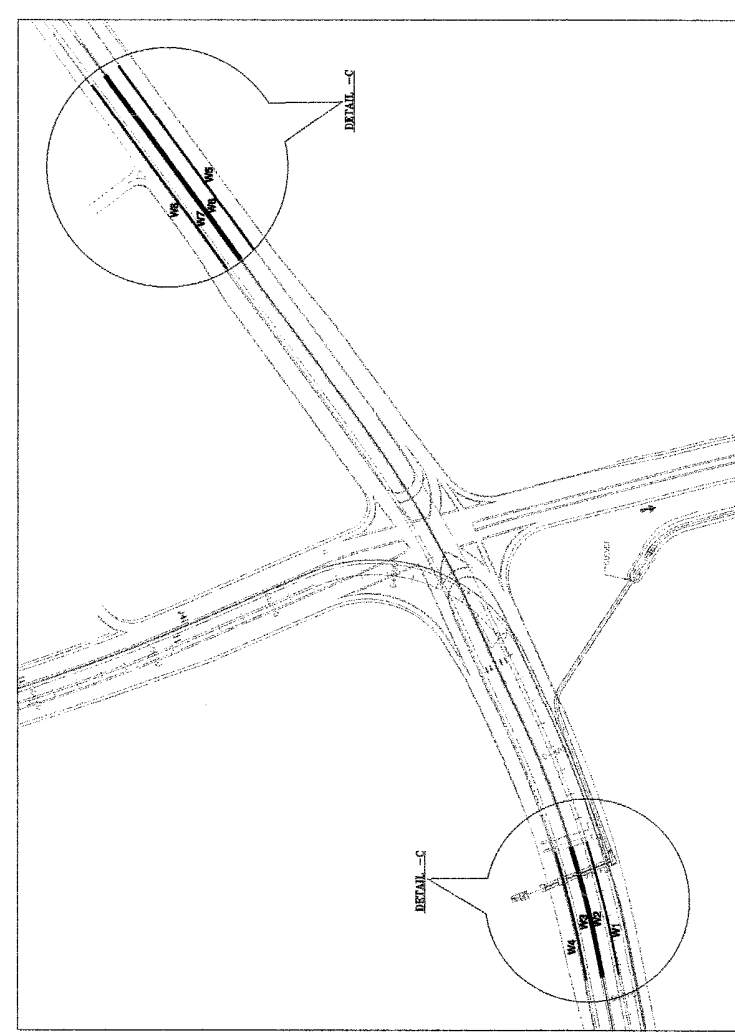


KEY PLAN

DATE	REVISIONS	TITLE
MAR-2018	28-07-25	GENERAL ARRANGEMENT DETAILS
MAY-2018	28-07-25	DRAWING STATUS
MAY-2018	28-07-25	DESIGNED FOR APPROVAL
MAY-2018	28-07-25	DESIGNED BY
MAY-2018	28-07-25	CHECKED BY
MAY-2018	28-07-25	DATE
MAY-2018	28-07-25	SCALE
MAY-2018	28-07-25	PROJECT NO.
MAY-2018	28-07-25	SHEET NO.
MAY-2018	28-07-25	DATE

CONTRACTOR
SRI LANKA ROADWAYS PVT. LTD.
100, GALLE ROAD, GALLE, SRI LANKA
TEL: 011 250 1234


DESIGNER
SRI LANKA ROADWAYS PVT. LTD.
100, GALLE ROAD, GALLE, SRI LANKA
TEL: 011 250 1234

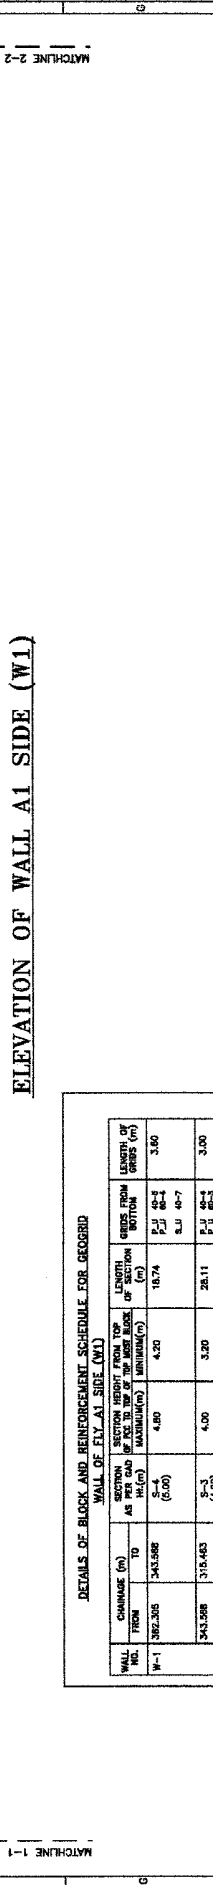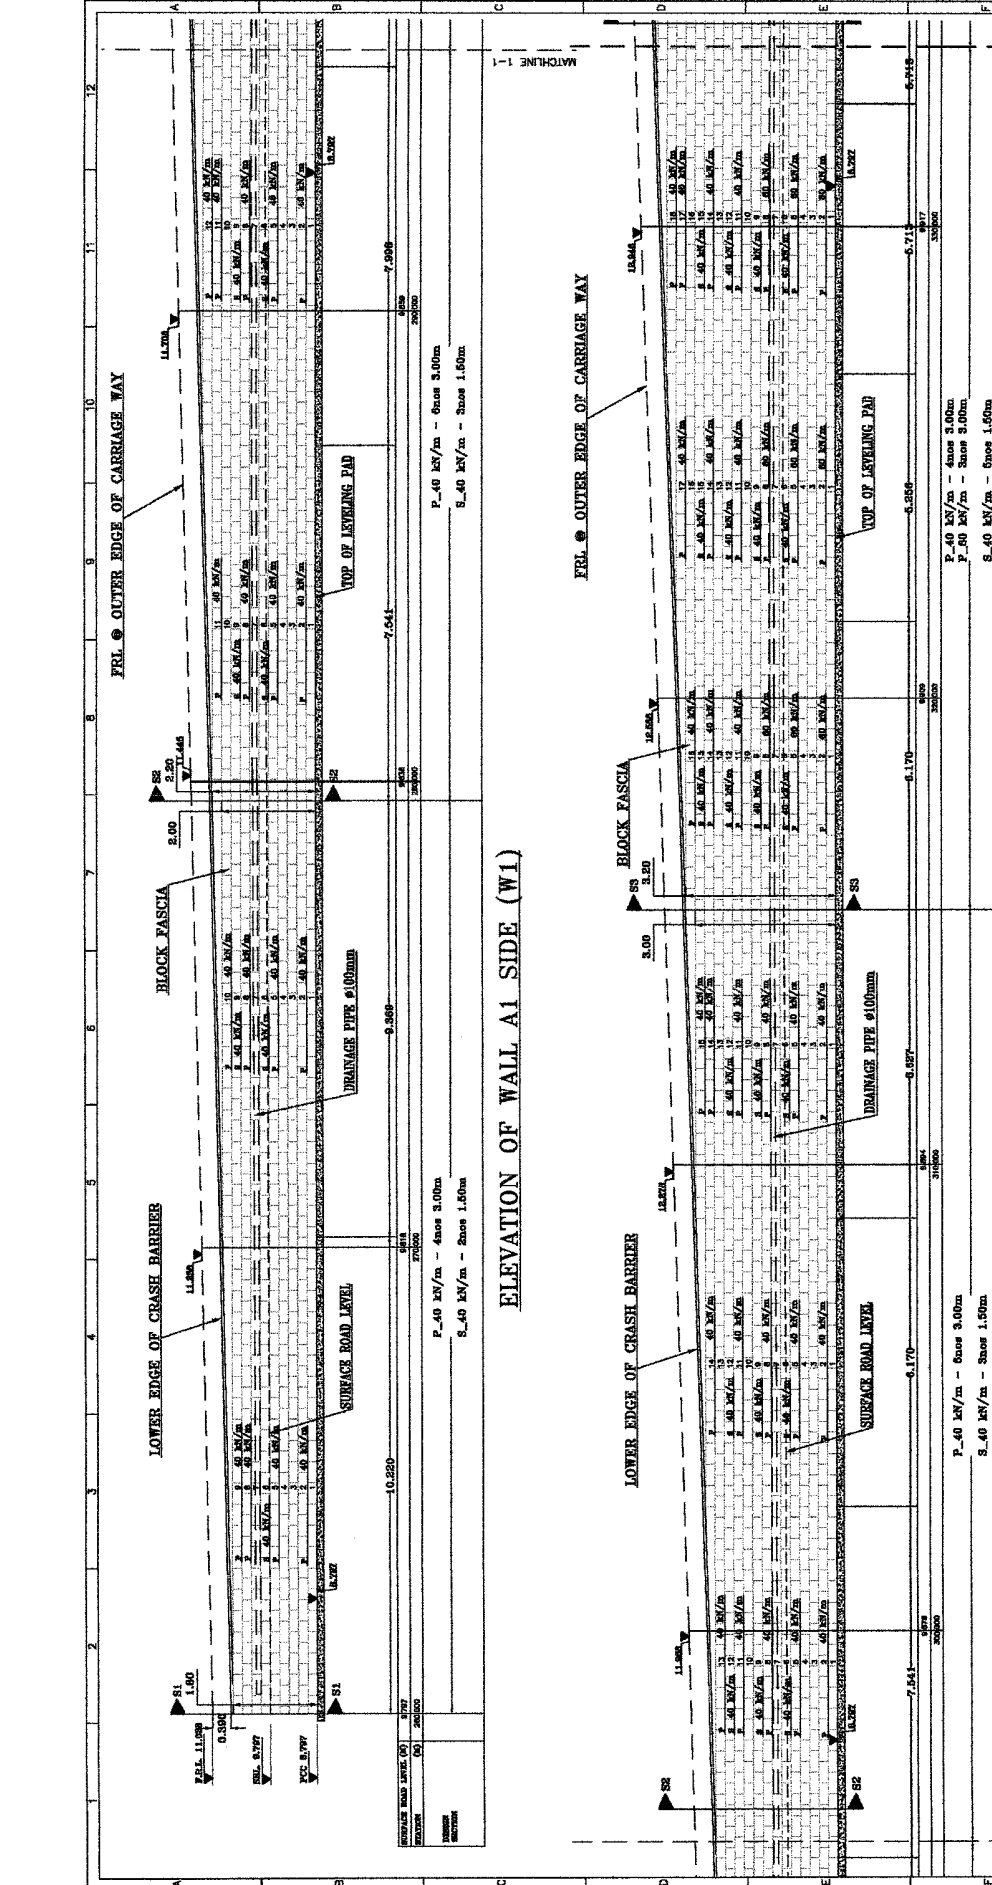

DETAILS OF BLOCK AND REINFORCEMENT SCHEDULE FOR RECORD
WALL OF FLY ASH SIDE (W1)

WALL NO.	CHAMBER (m) FROM	TO	SECTION HEIGHT FROM TOP OF FLY ASH TO TOP OF BLOCK (m)	LENGTH OF SECTION (m)	CRS FROM BOTTOM	LENGTH OF CRSS (m)	
W-1	382.305	343.586	4.00	18.74	P.J. Ø-2 S.J. Ø-7	3.60	
	343.586	315.443	4.00	28.11	P.J. Ø-2 S.J. Ø-8	3.00	
	315.443	278.558	3.00	35.87	P.J. Ø-4 S.J. Ø-3	3.00	
	278.558	240.000	2.00	18.58	P.J. Ø-4 S.J. Ø-2	3.00	
AREA OF WALL FROM TOP OF BLOCK TO TOP OF REINFORCEMENT						TOTAL NUMBER OF BLOCKS	102.325
						313.840	3.433

CONTRACTOR
SHANKAR & PARTNERS PVT. LTD.
100, 101, 102,1000

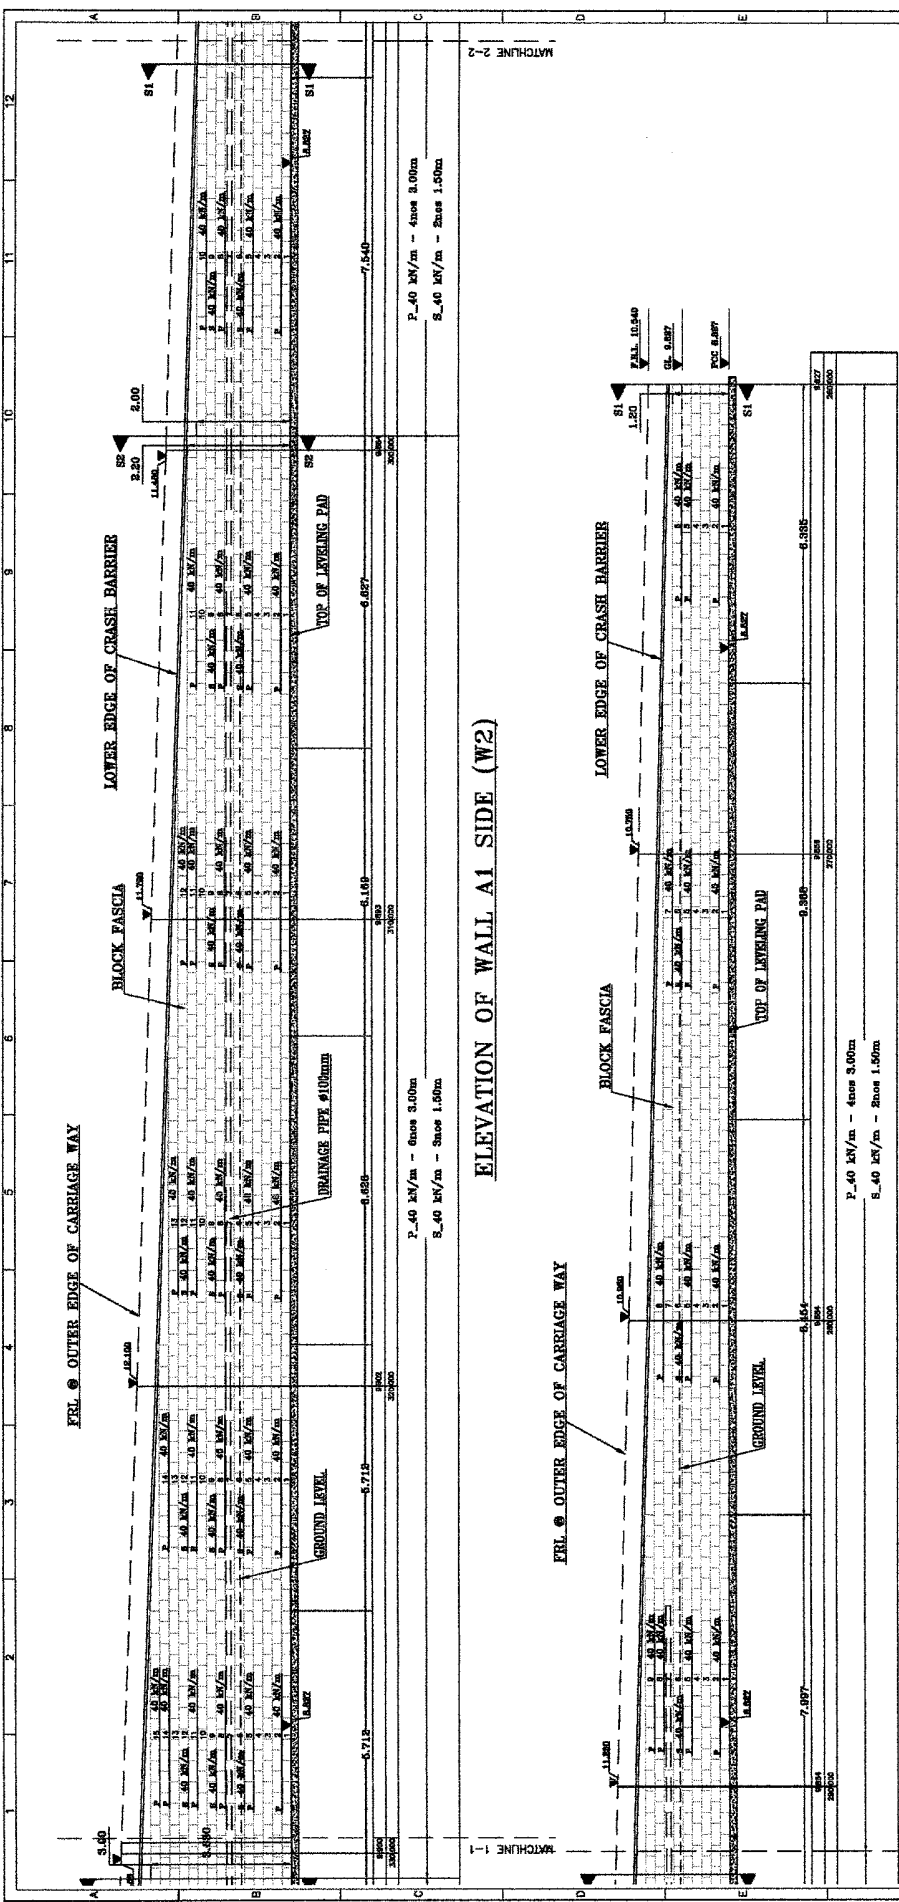

ELEVATION OF WALL A1 SIDE (W2)

ELEVATION OF WALL A1 SIDE (W2)

DETAILS OF BLOCK AND REINFORCEMENT SCHEDULE FOR GEOGRID

WALL NO.	CHARGE (m) FROM TO	SECTION HEIGHT FROM TOP OF FLY A1 SIDE (W2) AS PER SUD TO TOP OF THE MOST BLOCK OF SECTION (m)	LENGTH OF SECTION (m)	OVERLAP FROM BOTTOM (m)	LENGTH OF GRID (m)	AREA OF WALL FROM TOP OF BLOCK OF BLOCKS TO TOP OF FOOTING (m ²)	TOTAL NUMBER OF BLOCKS	LENGTH OF WALL (m)	
									MINIMUM (m)
W-2	397.735	5-4 (3.00)	4.20	4.20	4.57	15.84	3,600	162.000	
		5-3 (4.00)	3.20	27.19	3.00	108.00	2,700	108.000	
330.544	298.896	5-3 (2.00)	3.00	30.88	3.00	92.64	2,216	92.640	
		5-1 (2.00)	2.00	36.70	3.00	108.00	2,700	108.000	
TOTAL							260,368	2,648	102,306

CONTRACTOR
SUNSHINE & PARTNERS, L.L.C.
TECHNOLOGY PROVIDER
SUNSHINE & PARTNERS, L.L.C.
11111 N. CENTRAL EXPRESSWAY
DALLAS, TEXAS 75243
TEL: 972.343.8888
WWW.SUNSHINE-LLC.COM

PROJECT
DAG (LOWER BRACKET PART) - 11/11/2018

CLIENT
AUTOMATICITY OF CHAIR
SUNSHINE & PARTNERS, L.L.C.
11111 N. CENTRAL EXPRESSWAY
DALLAS, TEXAS 75243
TEL: 972.343.8888
WWW.SUNSHINE-LLC.COM

CONSULTANT
SUNSHINE & PARTNERS, L.L.C.
11111 N. CENTRAL EXPRESSWAY
DALLAS, TEXAS 75243
TEL: 972.343.8888
WWW.SUNSHINE-LLC.COM

TITLE
RECOVER A SIDE, W1 & W2 (A1 SIDE) (W2)

DRAWING STATUS
ISSUED FOR PERMIT

DESIGN
DESIGNED BY: SK
CHECKED BY: SK

DATE
24-02-2018

DRAWING NO.
AL-11111-01

SHEET NO.
4 OF 17

REINFORCEMENT (AS PER DESIGN)
S - RECOVERY REINFORCEMENT (AS PER DESIGN)
P - PRIMARY REINFORCEMENT (AS PER DESIGN)

FRL @ OUTER EDGE OF CARRIAGE WAY

BLOCK FASCIA

LOWER EDGE OF CRASH BARRIER

ABUTMENT CENTER LINE (A1)

DRAINAGE PPE #100mm

TOP OF LEVelling PAD

[0+365.700]

2.40 M/m - Base 1.0m
0.40 M/m - Base 1.0m

ELEVATION OF WALL A1 SIDE (W3)

FRL @ OUTER EDGE OF CARRIAGE WAY

BLOCK FASCIA

LOWER EDGE OF CRASH BARRIER

ABUTMENT CENTER LINE (A1)

SURFACE ROAD LEVEL

DRAINAGE PPE #100mm

TOP OF LEVelling PAD

[0+365.700]

2.40 M/m - Base 1.0m
0.40 M/m - Base 1.0m

ELEVATION OF WALL A1 SIDE (W4)

DATE	NO.	REVISION
15/03/2023	001	ISSUED FOR PERMIT
15/03/2023	002	REVISED PER COMMENTS
15/03/2023	003	REVISED PER COMMENTS
CLIENT
UNIVERSITY OF SAUTHERN ALABAMA

CONTRACTOR
SUNSHINE & PARTNERS CO., LLC

DESIGNER
M&E CONSULTANTS PVT. LTD.

TITLE
ELEVATION OF WALL A1 SIDE (W3)

DRAWING STATUS
ISSUED FOR PERMIT

SCALE
1:50


DATE
15/03/2023

PROJECT NO.
AL-01-23-01


SHEET NO.
6 OF 11

1 2 3 4 5 6 7 8 9 10 11 12

1 2 3 4 5 6 7 8 9 10 11 12

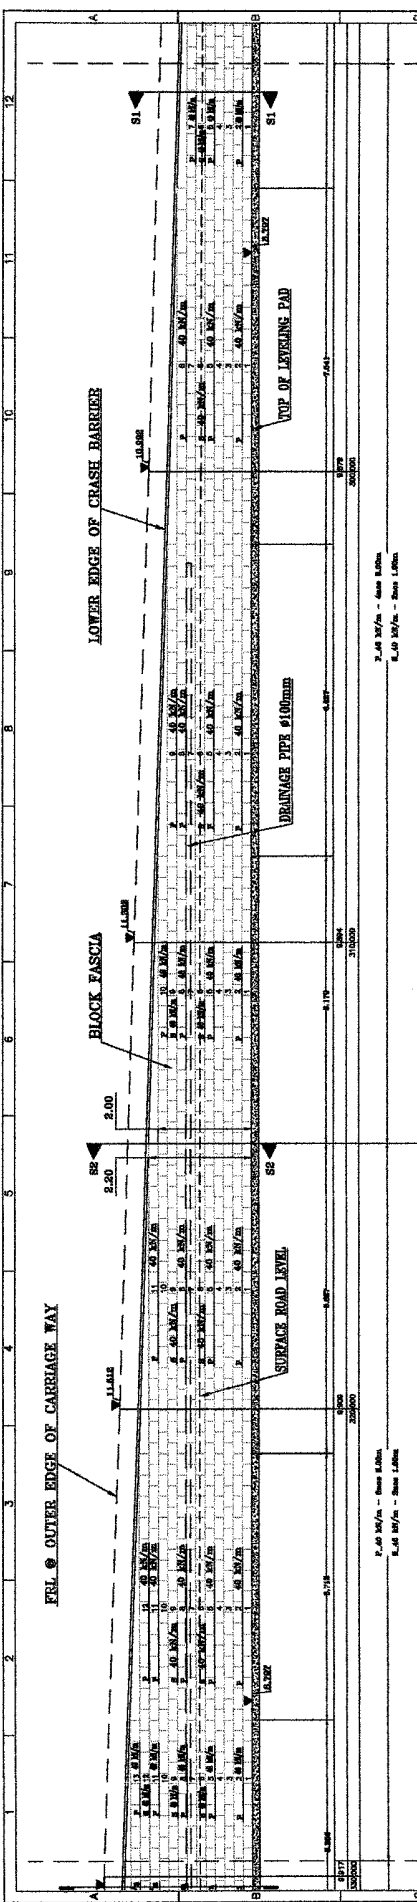

ELEVATION OF WALL A1 SIDE (W4)

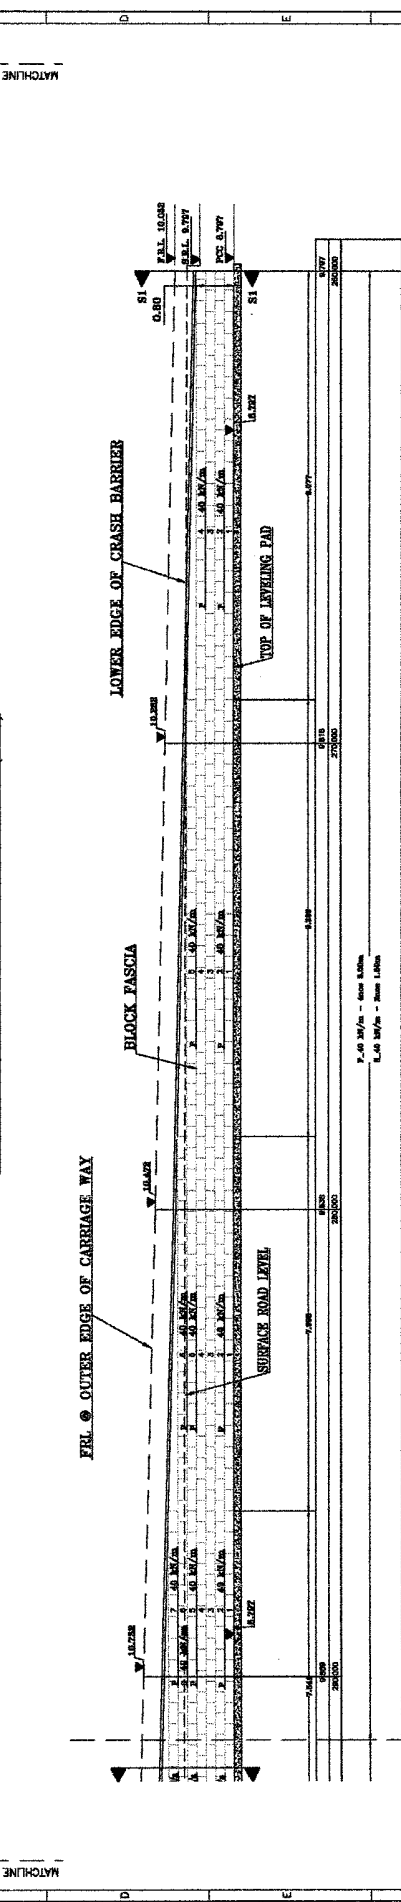


ELEVATION OF WALL A1 SIDE (W4)

DETAILS OF BLOCK AND REINFORCEMENT SCHEDULE FOR ELEVATION WALL OF F.V. A1 SIDE (W4)

WALL NO.	CHANGE (m) FROM	TO	SECTION HEIGHT AS PER GAS (m)	SECTION HEIGHT FROM TOP OF BLOCK TO TOP OF MOST MASSIVE PART OF SECTION (m)	LENGTH OF SECTION (m)	MINIMUM (m)	MAXIMUM (m)	NO. OF REINFORCEMENT BARS	LENGTH OF WALL (m)
W-4	357.725	343.340	5-3 (6.00)	3.30	18.87	1.1	0-1	3.00	102.305
	343.340	314.325	5-3 (3.00)	3.00	20.02	1.1	0-3	3.00	102.305
	314.325	285.000	5-1 (2.00)	2.00	14.32	1.1	0-2	3.00	102.305
									213.871
									2,340
									102.305

CONTRACTOR
SUNAM & PARTNERS PVT. LTD.
100, 101, 102,1000

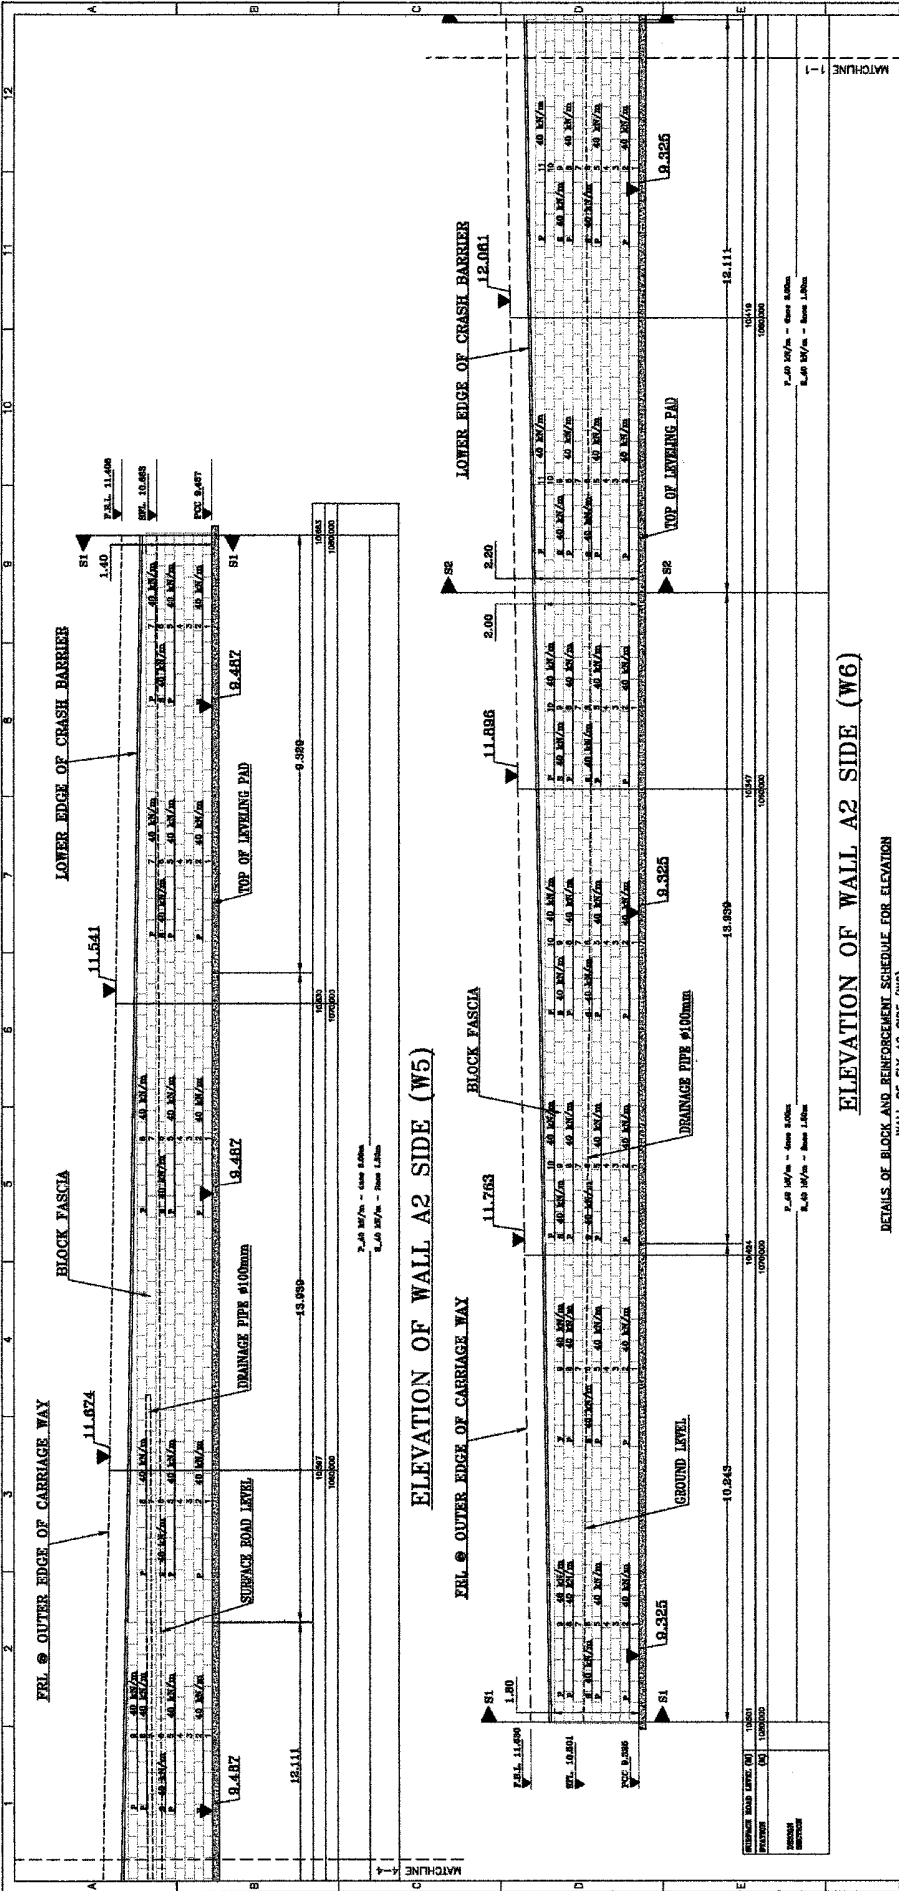

ELEVATION OF WALL A2 SIDE (W5)

ELEVATION OF WALL A2 SIDE (W6)

DETAILS OF BLOCK AND REINFORCEMENT SCHEDULE FOR ELEVATION

WALL NO.	CHAMBER FROM	TO	SECTION HEIGHT FROM TOP OF ROAD TO TOP OF BLOCK (m)		LENGTH OF SECTION (m)	LENGTH OF CURBS (m)	LENGTH OF CURBS FROM BOTTOM OF SECTION (m)			
			AS PER ROAD TO TOP OF BLOCK (m)	MINIMUM (m)			MAXIMUM (m)	P.U. 40-1	P.U. 40-2	
W-5	934.028	934.028	5-5 (6.00)	6.00	28.83	4.20	0.00	0.00	P.U. 40-1	P.U. 40-2
	934.029	937.518	5-4 (5.00)	5.00	33.59	3.80	0.00	0.00	P.U. 40-1	P.U. 40-2
	937.518	938.866	5-3 (4.00)	3.50	28.25	3.00	0.00	0.00	P.U. 40-1	P.U. 40-2
	938.866	1033.436	5-2 (3.00)	3.00	36.56	3.00	0.00	0.00	P.U. 40-1	P.U. 40-2
W-6	1033.436	1060.000	5-1 (2.00)	2.00	46.57	3.00	0.00	0.00	P.U. 40-1	P.U. 40-2
	1060.000	1060.000	5-1 (2.00)	2.00	1.80	1.80	0.00	0.00	P.U. 40-1	P.U. 40-2
	1060.000	1060.000	5-2 (2.00)	2.00	24.18	2.00	0.00	0.00	P.U. 40-1	P.U. 40-2
	1060.000	1060.000	5-2 (2.00)	2.00	24.18	2.00	0.00	0.00	P.U. 40-1	P.U. 40-2


AREA OF WALL FROM TOP OF BLOCK TO TOP OF ROAD (m ²)	6957
AREA OF WALL FROM TOP OF BLOCK TO TOP OF ROAD (m ²)	671.972
TOTAL NUMBER OF BLOCKS	7351
TOTAL NUMBER OF CURBS	175.905

TRAINING REQUIRED	NO
NO.	0
DATE	24-05-14
SCALE	1:50
DATE	11-06-2014
DESIGNED BY	201405015
CHECKED BY	201405015
DATE	11-06-2014


CONTRACTOR
SHANMUKH & PARTNERS CO. PVT. LTD.
 10/10, 10/11, 10/12, 10/99, 10/100

PROJECT
 TAMIL NADU ROADWAYS DEPARTMENT
 DRAWING STATUS
 DRAWING NO.
 DATE
 SCALE
 PROJECT NO.

DESIGNER
 SHANMUKH & PARTNERS CO. PVT. LTD.
 10/10, 10/11, 10/12, 10/99, 10/100

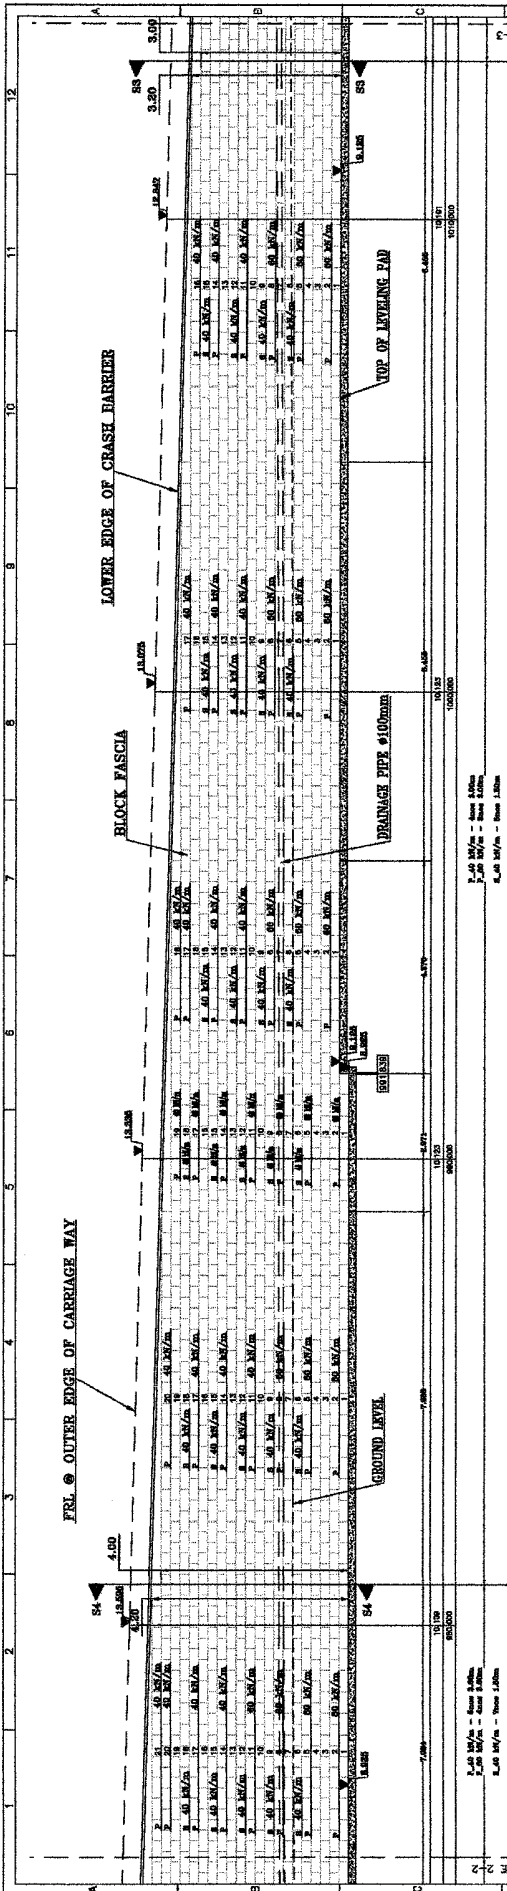



ELEVATION OF WALL A2 SIDE (W7)

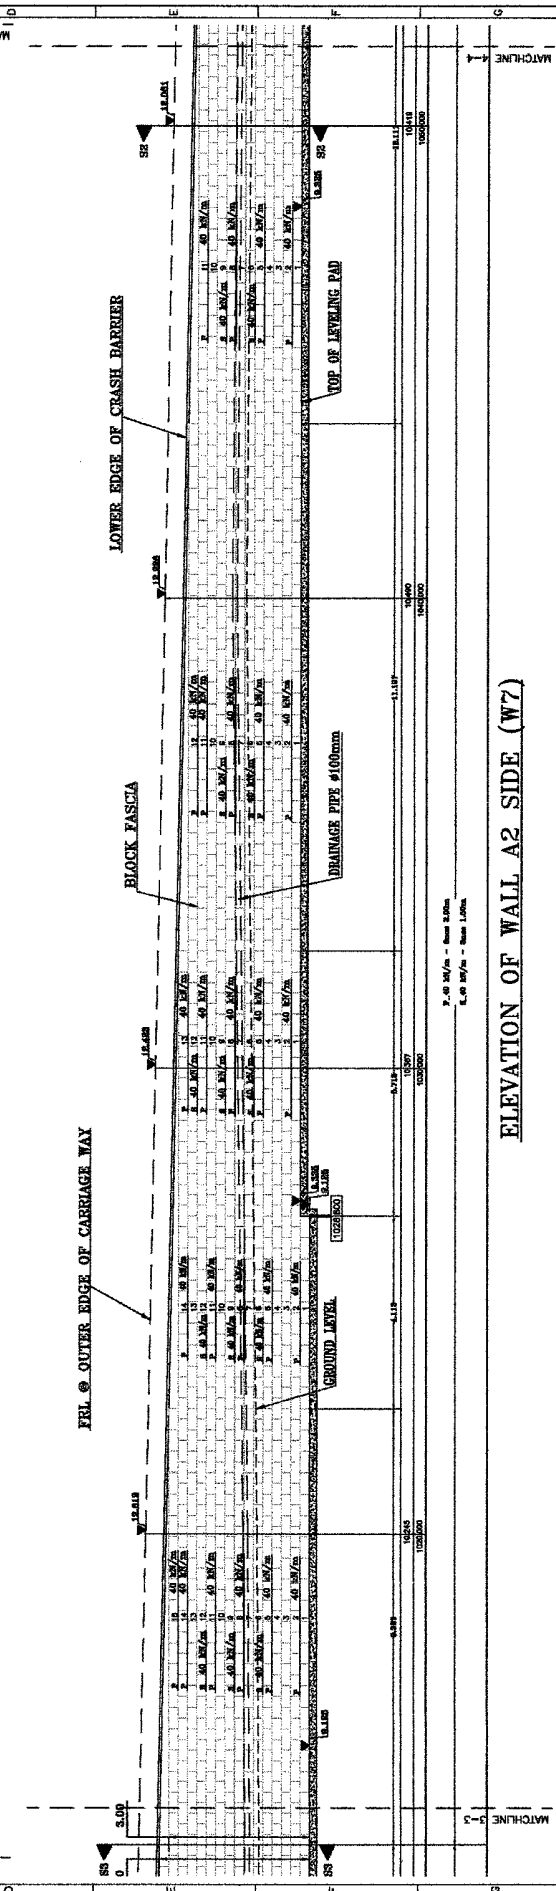

ELEVATION OF WALL A2 SIDE (W7)

CONTRACTOR SHAWKAT & PARTNERS CO. LLC 10000 10th Street, Suite 1000 Dallas, TX 75243		PROJECT DRAINAGE IMPROVEMENT (PART 1) CLARK COUNTY MULTIMODAL TRANSPORTATION CENTER UNIVERSITY OF TEXAS AT ARLING 1000 UNIVERSITY BLVD ARLING, TX 76010	
CLIENT CLARK COUNTY COUNTY OF CLARK 1000 UNIVERSITY BLVD ARLING, TX 76010		DESIGNER SHAWKAT & PARTNERS CO. LLC 10000 10th Street, Suite 1000 Dallas, TX 75243	
TITLE ELEVATION OF WALL A2 SIDE (W7) (AS SHOWN ON SHEET)		DRAWING STATUS DRAWING NO. 10000 10000 SHEET NO. 14 OF 17	
DATE 10/01/2024		SCALE 1" = 8'-0"	
PROJECT NO. 10000 10000		DRAWING NO. 10000 10000	
DATE 10/01/2024		SHEET NO. 14 OF 17	

- REVISIONS**
- 1 - SECONDARY REVISION/NOTIFICATION (AS PER DESIGN)
 - 2 - PRIMARY REVISION/NOTIFICATION (AS PER DESIGN)

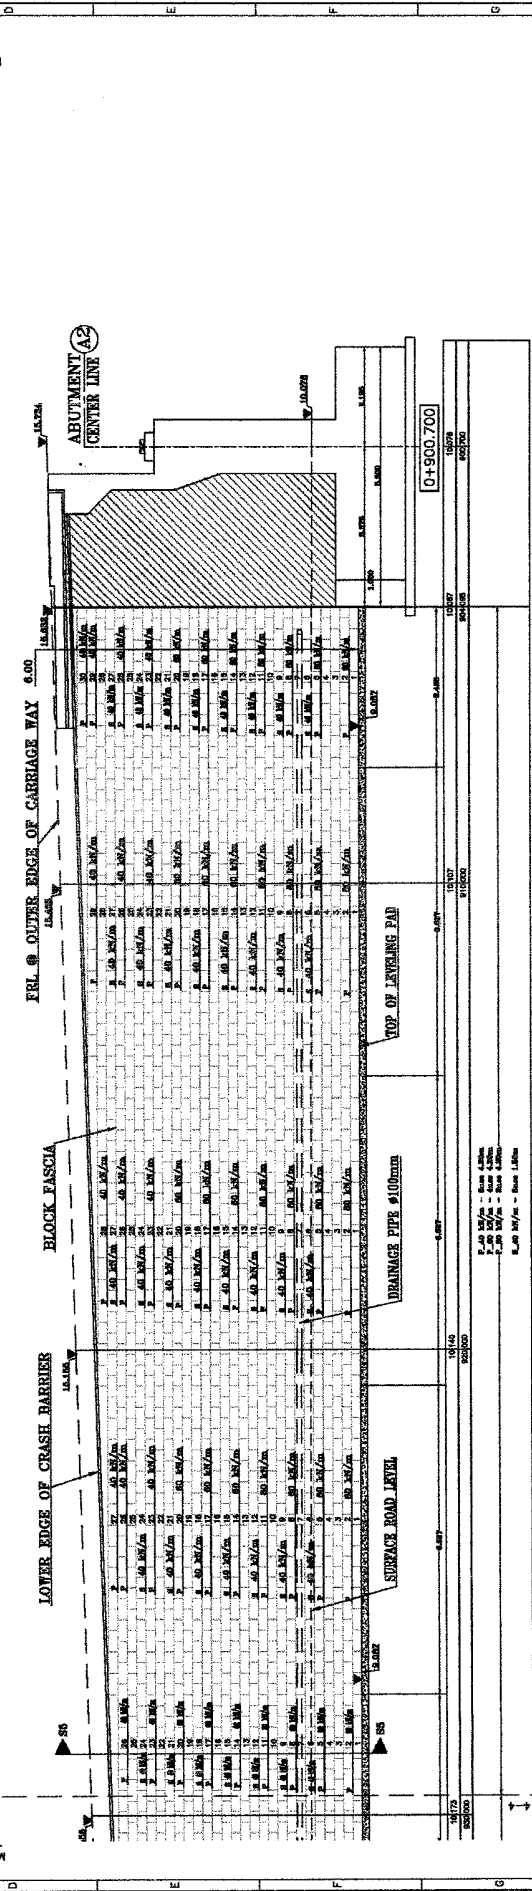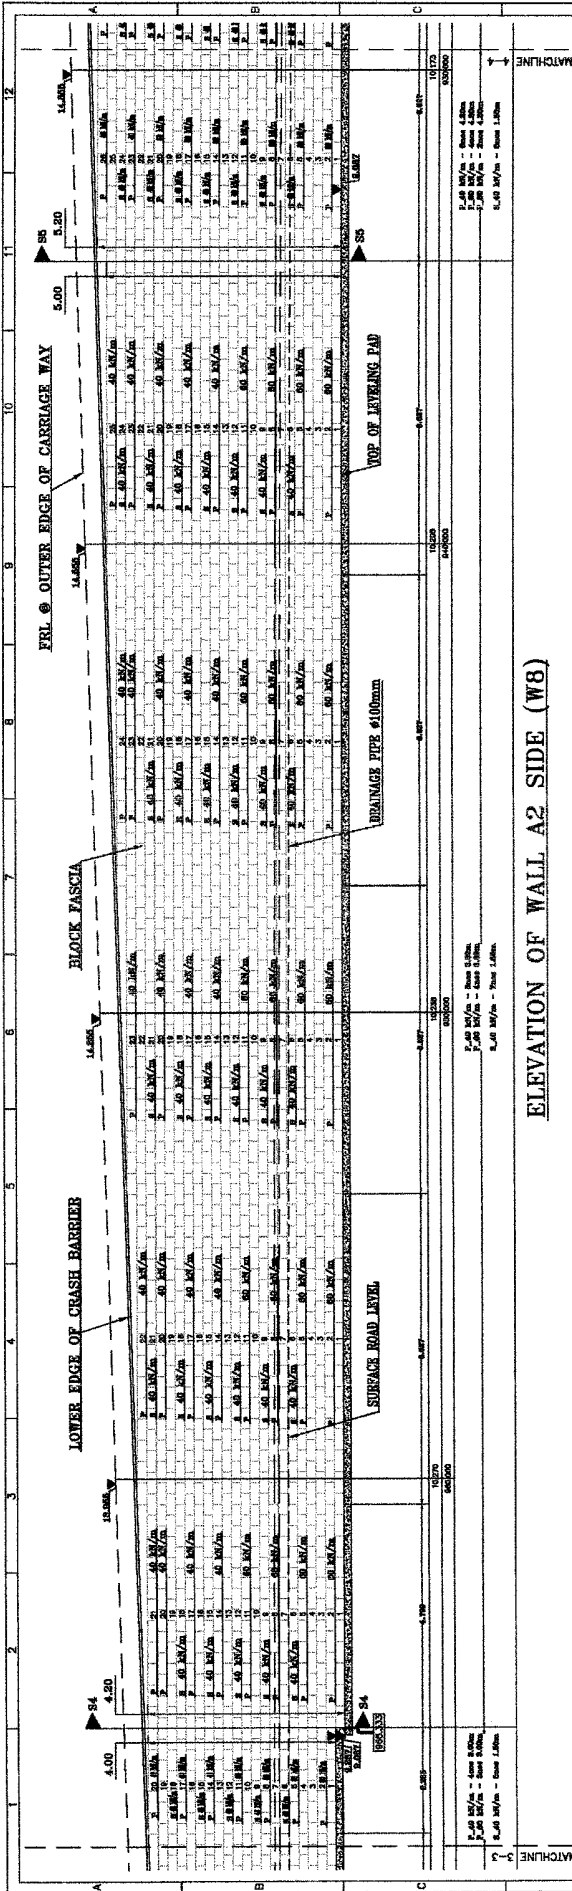

DRAWING REQUIRED		TITLE		PROJECT		CONTRACTOR	
DATE	NO.	REVISION AS BUILT, V & W	1.00	TAO (TAO) OVER PROJECT (PART-1)	SHAWMUT PARTNERS CO. LLC	PROJECT	SHAWMUT PARTNERS CO. LLC
ISSUED	REVISED	FOR (REVISIONS)	2.00		TECHNOLOGY PARTNERS	CLIENT	TECHNOLOGY PARTNERS
MAX. SHEET	NO. OF SHEETS	DRAWING STATUS	3.00		TAO (TAO) OVER PROJECT (PART-1)	AUTHORITY OF WORK	TAO (TAO) OVER PROJECT (PART-1)
REVISIONS	DATE	BY	4.00		TAO (TAO) OVER PROJECT (PART-1)	REVISIONS	TAO (TAO) OVER PROJECT (PART-1)
0	11-05-14	AS/MS/AG/VS	5.00		TAO (TAO) OVER PROJECT (PART-1)	SCALE	1:50
			6.00		TAO (TAO) OVER PROJECT (PART-1)	DATE	11-05-2014
			7.00		TAO (TAO) OVER PROJECT (PART-1)	DRAWING NO.	2014050101
			8.00		TAO (TAO) OVER PROJECT (PART-1)	PROJECT NO.	A1-141.3.24
			9.00		TAO (TAO) OVER PROJECT (PART-1)	PROJECT DATE	11-05-14
			10.00		TAO (TAO) OVER PROJECT (PART-1)		
			11.00		TAO (TAO) OVER PROJECT (PART-1)		
			12.00		TAO (TAO) OVER PROJECT (PART-1)		